




校地校舎等の図面（１）

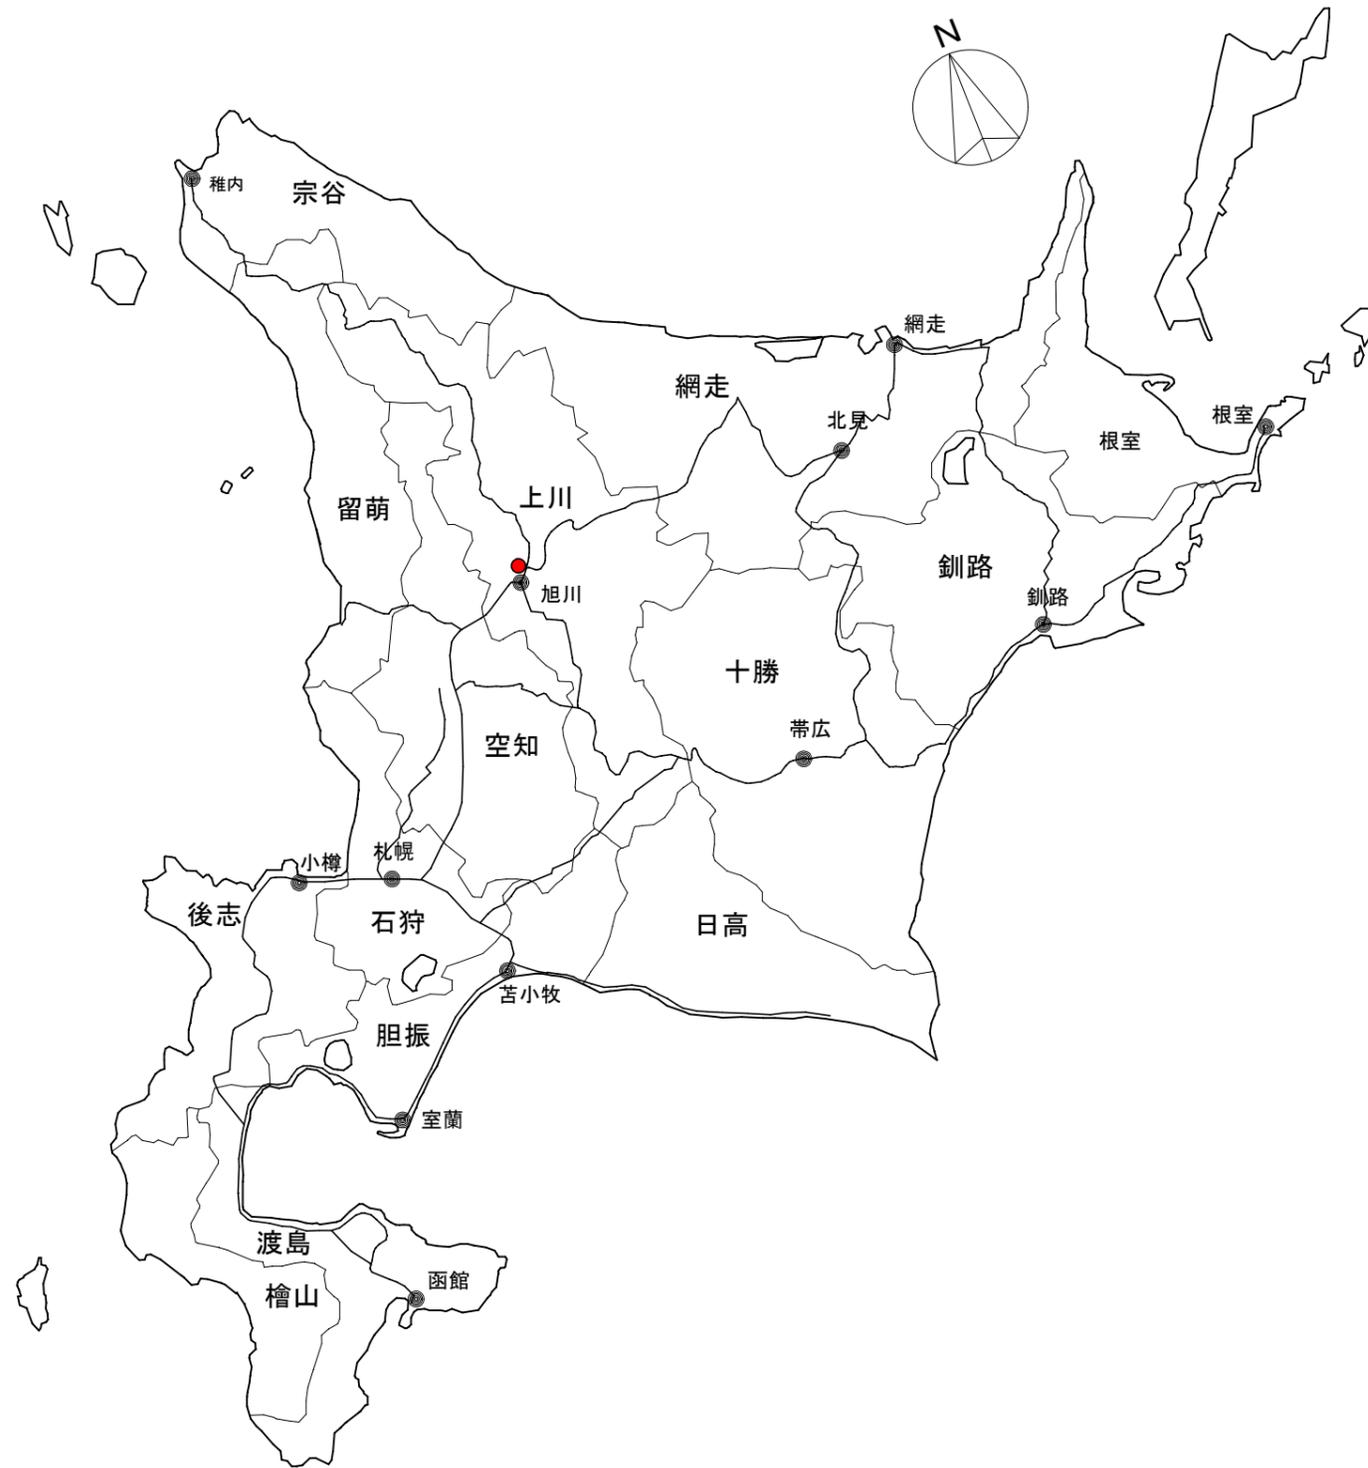

校地校舎等の図面（2）





校地校舎等の図面（４）

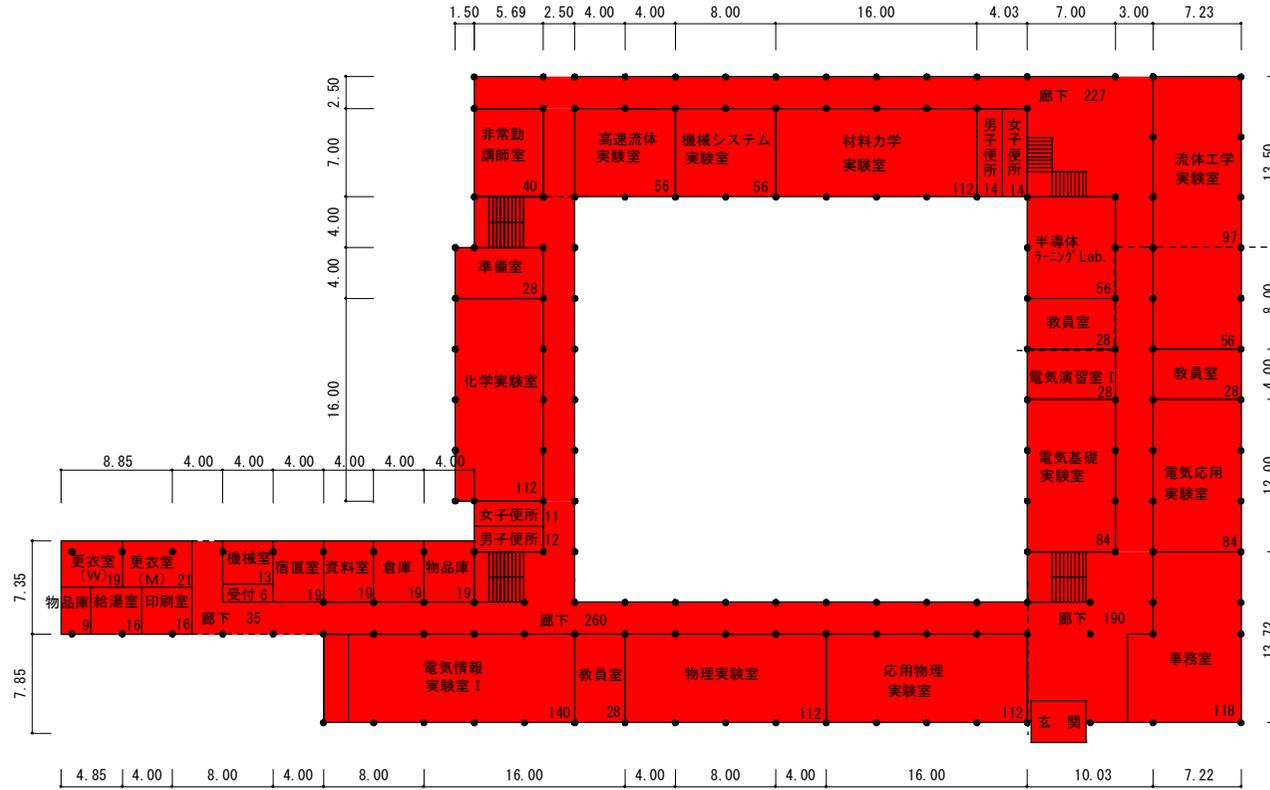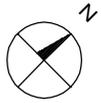

校舎 1 階 S = 1 / 6 0 0

校舎 1 階 計 2,314㎡


校地校舎等の図面（４）

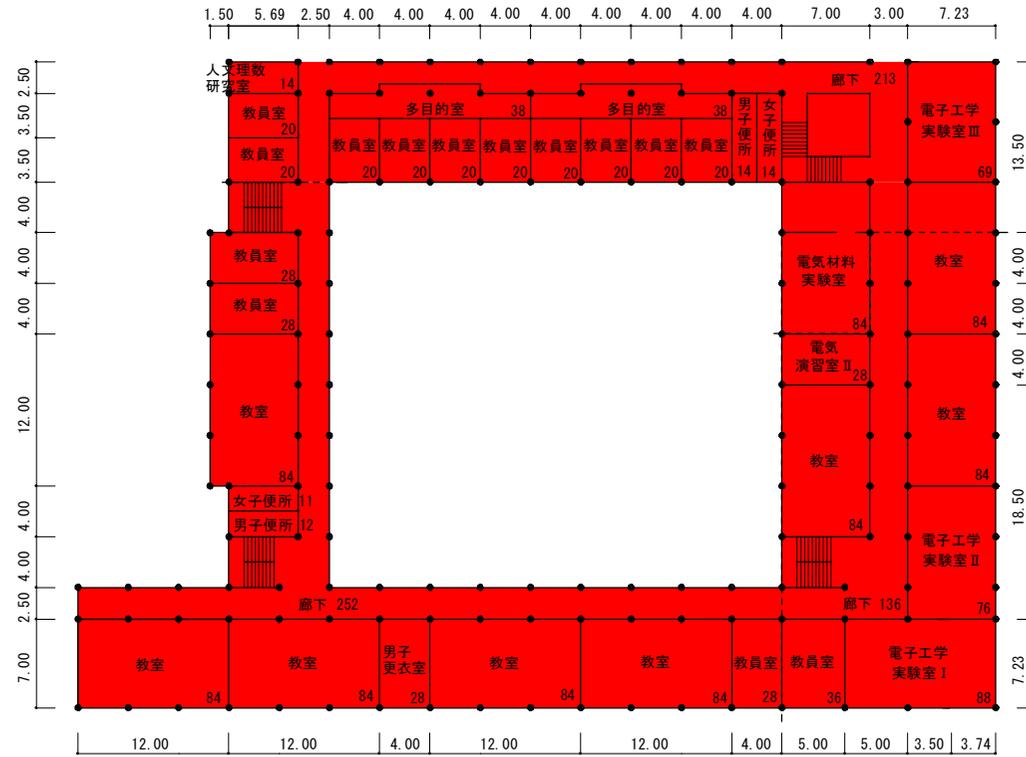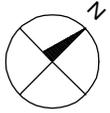

校舎 2 階 S = 1 / 6 0 0

校舎 2 階 計 2,095 m²




校地校舎等の図面（４）

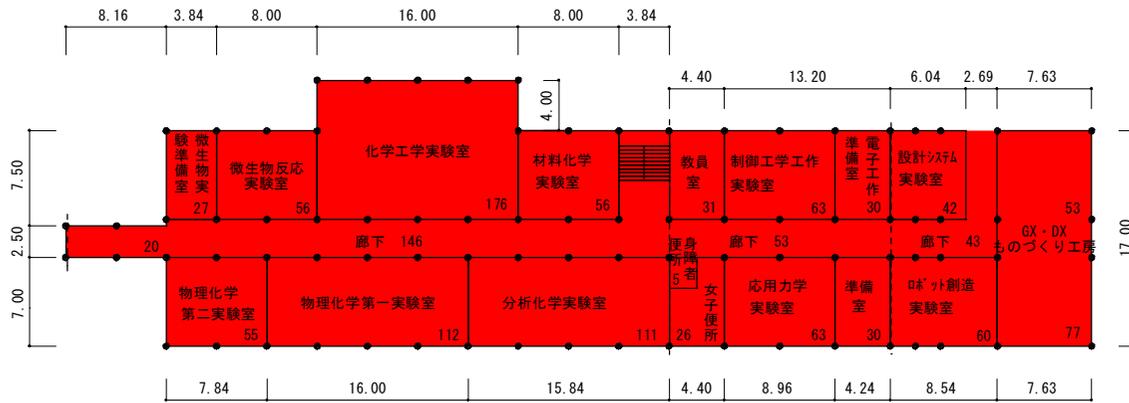

校舎（化学棟）1階 S = 1 / 600

校舎（化学棟）1階 計 1,334㎡

校地校舎等の図面（４）

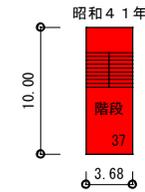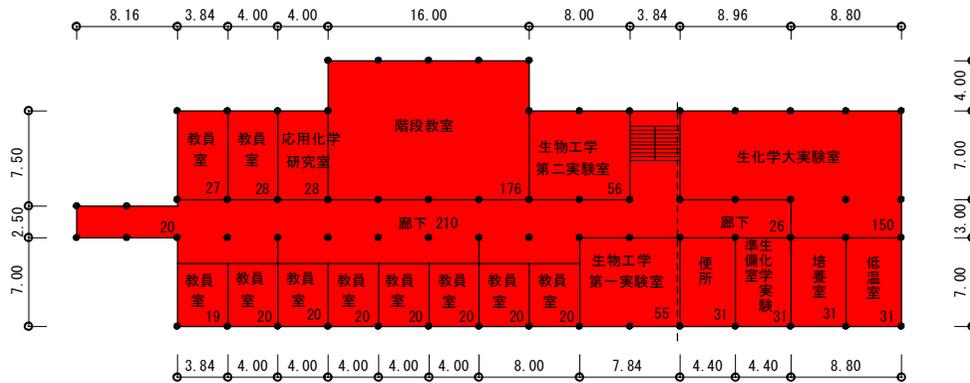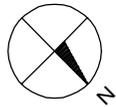


校舎（化学棟）3階 S = 1 / 6 0 0

校舎（化学棟）3階 計 1,059 m²

校舎（化学棟）P H S = 1 / 6 0 0




校舎（化学棟）P H 37 m²

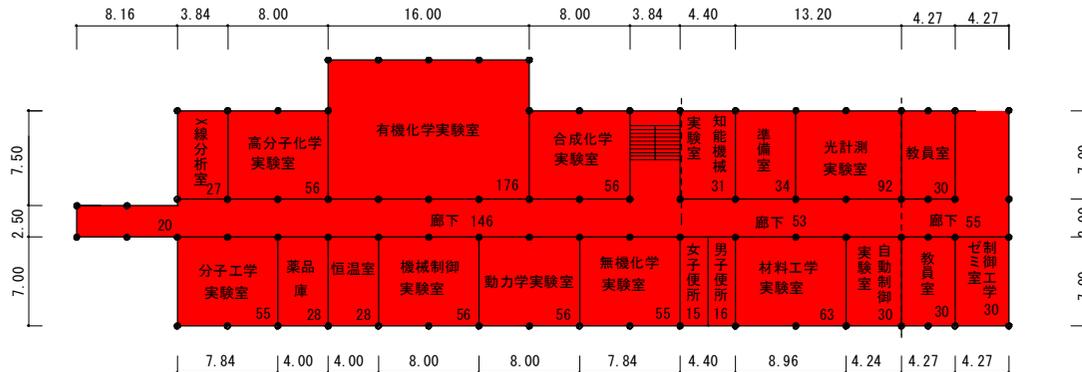

校舎（化学棟）2階 S = 1 / 6 0 0

校舎（化学棟）2階 計 1,204 m²



校地校舎等の図面（４）

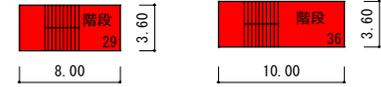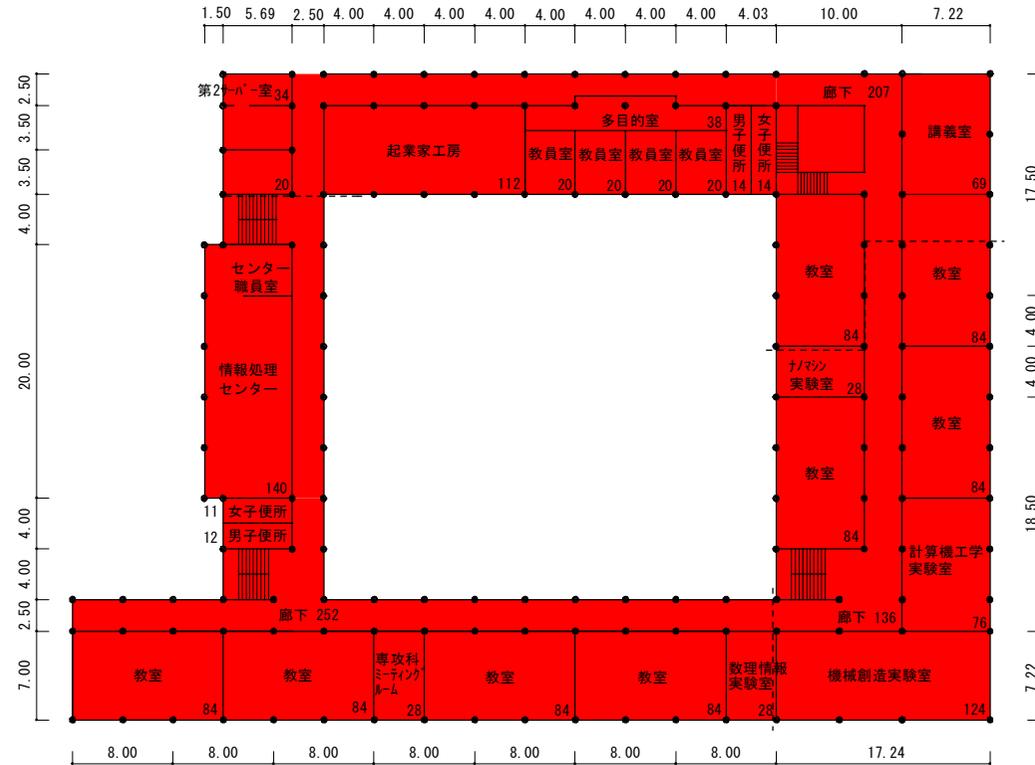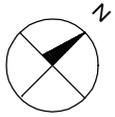

校舎 P H S = 1 / 6 0 0
 校舎 P H 65 m²


校舎 3 階 S = 1 / 6 0 0
 校舎 3 階 計 2,095 m²

校地校舎等の図面（４）

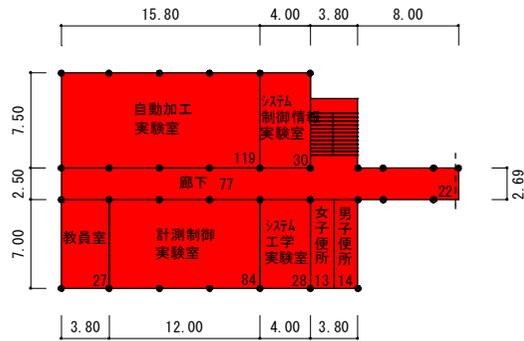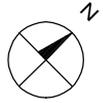

校舎（制御棟）1階 S = 1 / 600


校舎（制御棟）1階 計 414 m²

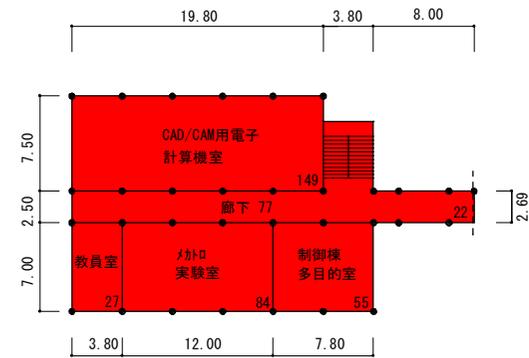



校舎（制御棟）2階 S = 1 / 600

校舎（制御棟）2階 計 414 m²


校地校舎等の図面（４）

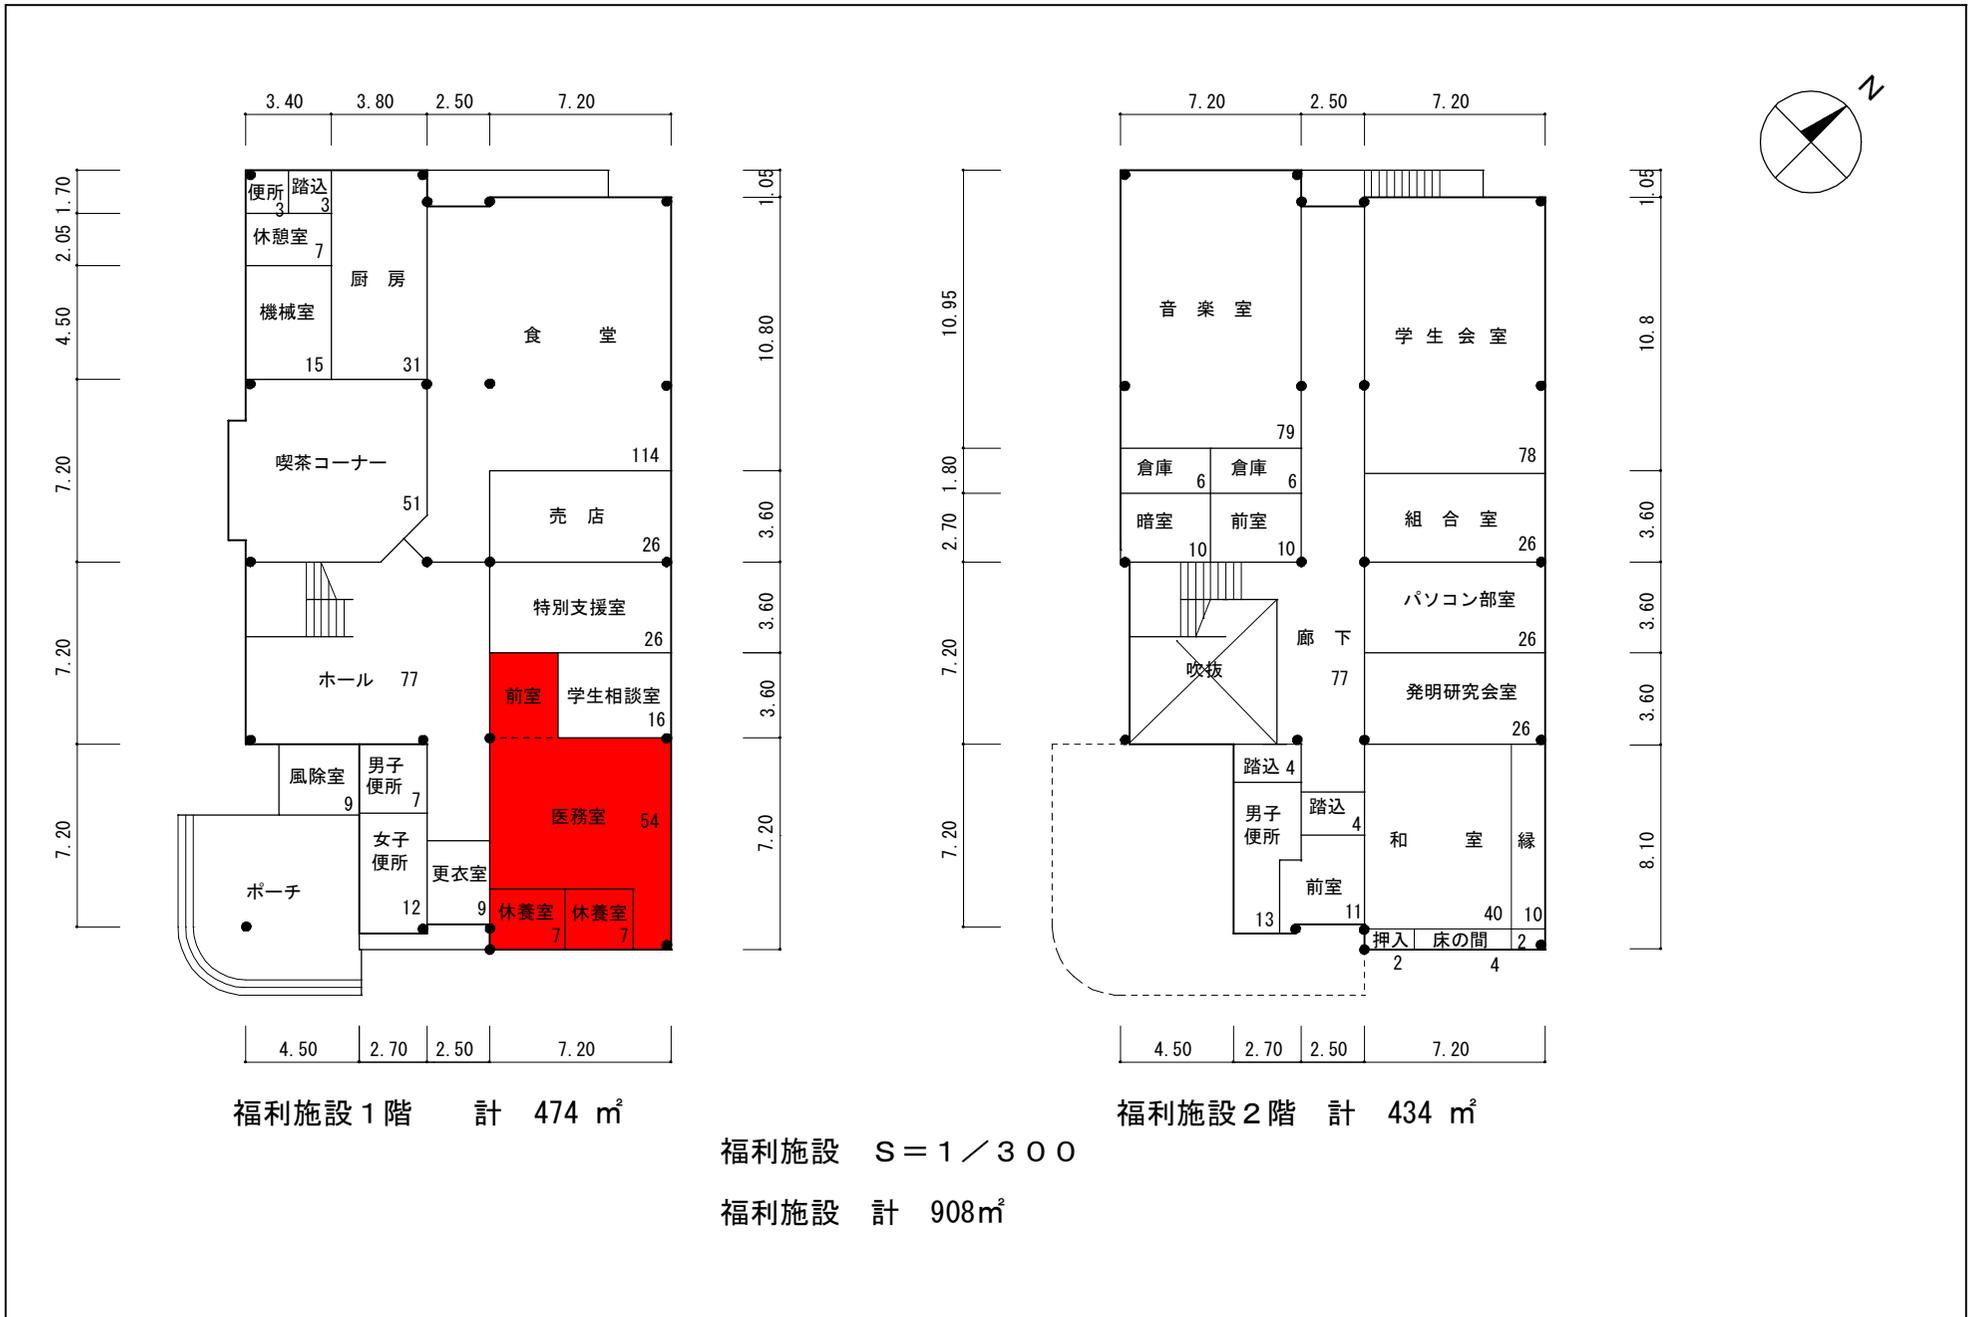

校地校舎等の図面（４）

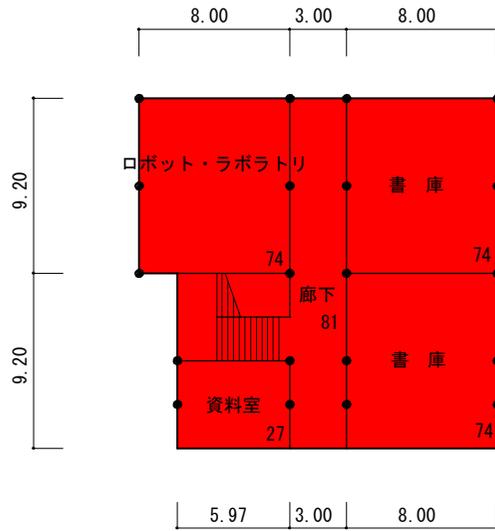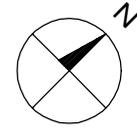

校舎（N棟）1階 計 330㎡

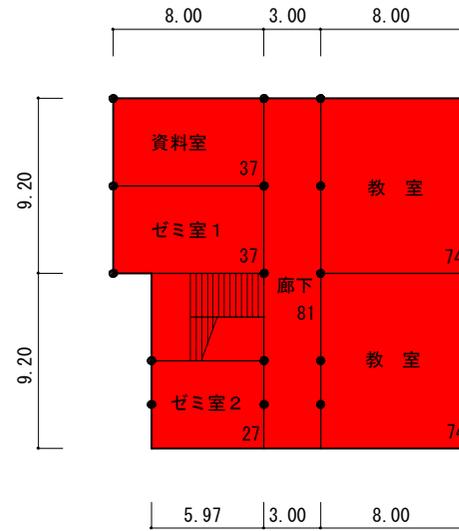

校舎（N棟）2階 計 330㎡

校舎（N棟） S = 1 / 4 0 0

校舎（N棟） 計 660㎡


校地校舎等の図面（４）



図書館 1 階 計 864 m²



図書館 S = 1 / 4 0 0

図書館 1,570m²

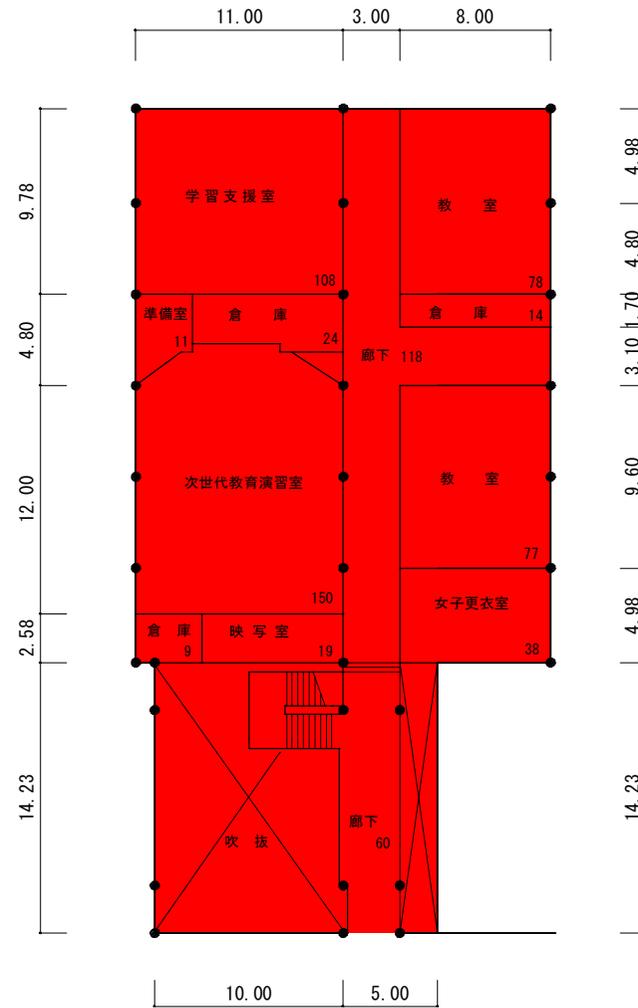


図書館 2 階 計 706 m²


校地校舎等の図面（４）

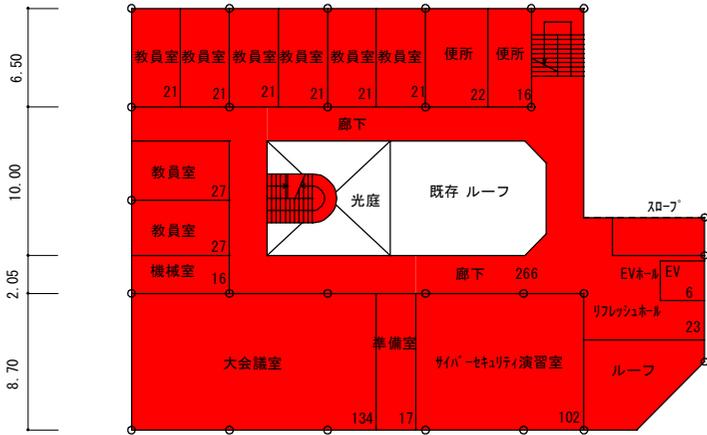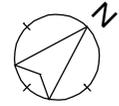


管理・専攻科棟 2階 計 728㎡

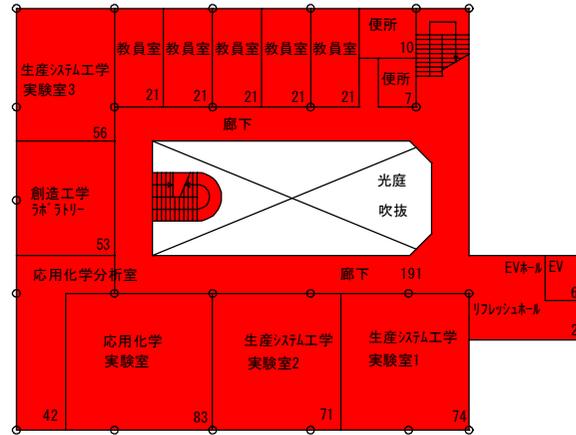


管理・専攻科棟 4階 計 721㎡

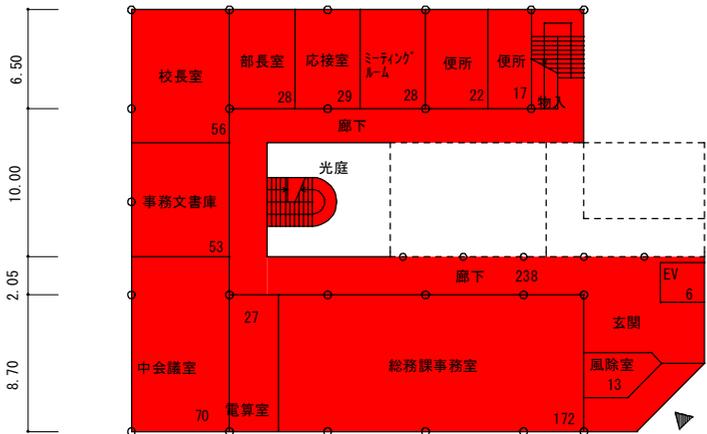

管理・専攻科棟 1階 計 706㎡

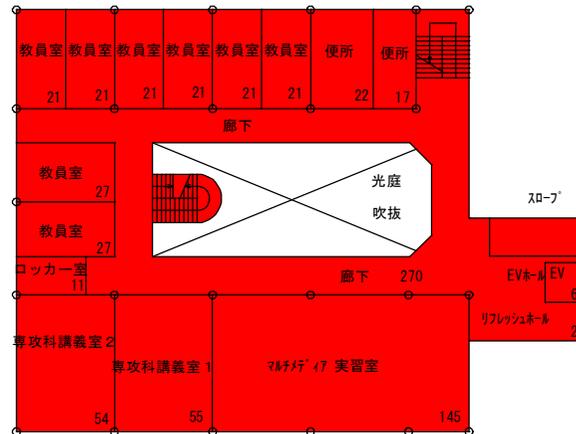

管理・専攻科棟 3階 計 728㎡

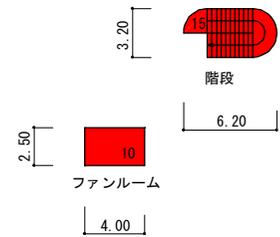

屋上 25㎡



管理・専攻科棟 S = 1 / 5 0 0

管理・専攻科棟 計 2,908㎡